


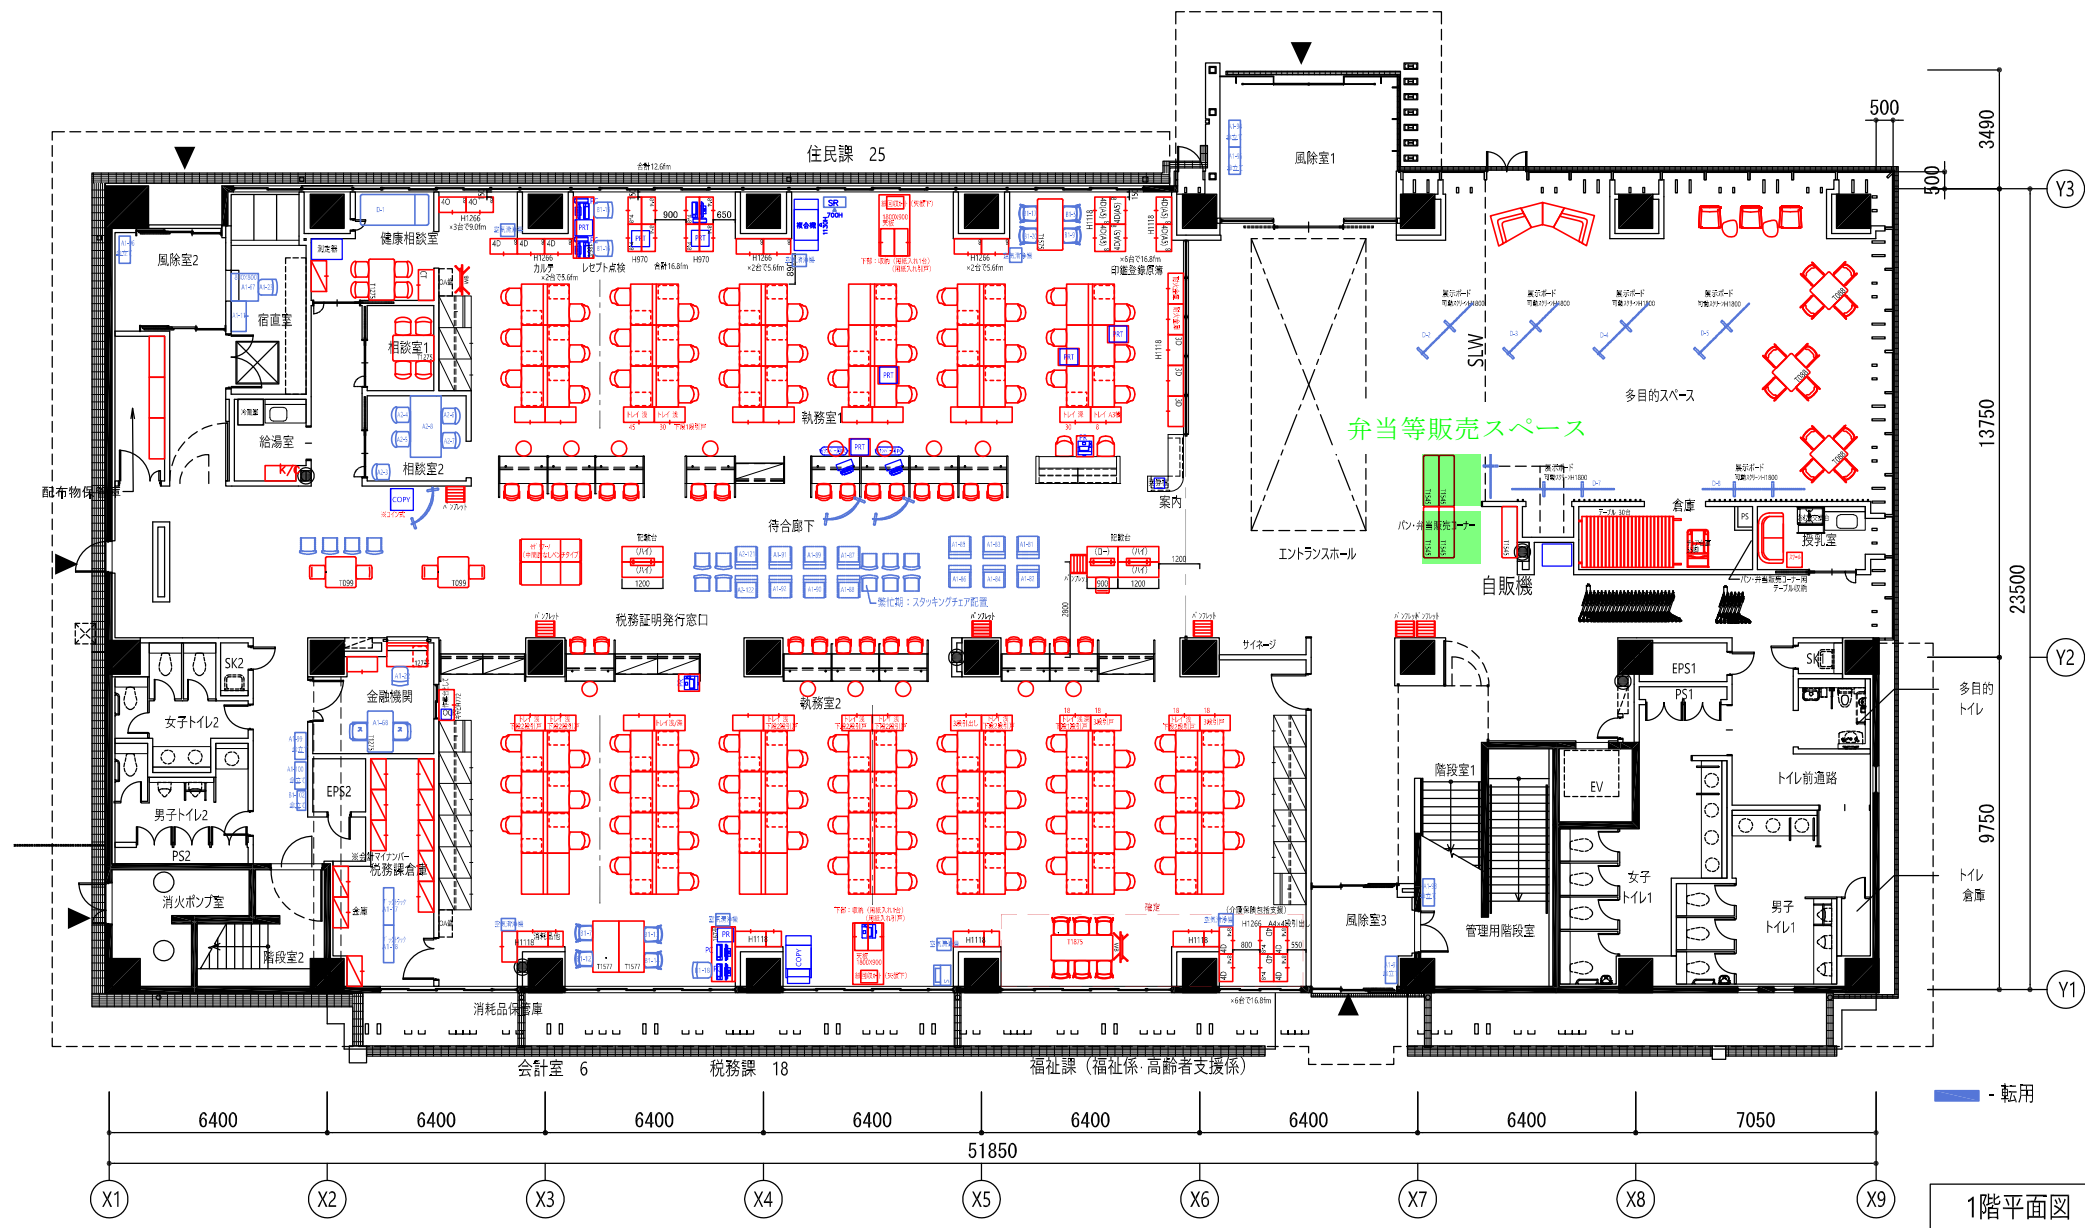

22.03.16	22.01.14	21.10.25	21.05.21
22.03.11	22.01.05	21.10.14	21.05.12
22.03.08	21.12.03	21.09.11	21.04.07
22.02.10	21.11.22	21.08.26	21.03.31
22.01.31	21.11.15	21.08.03	21.03.17
22.04.06	22.01.21	21.11.11	21.07.07
			21.03.11
			20.09.19

okuZono

mijata

SCALE.	1/150 A3
DATE.	20.07.29

DWG.No.	
CODE.	

REV.

PROJECT.	広川町役場 様
SUBJECT.	家具レイアウト案 (発券機待合横PLAN)

